



SRI NAGAR
PREMIUM VILLA PLOTS



A Place for
NEW BEGINNING
to your future

PREMIUM VILLA PLOTS
@ **PAVITHIRAM**

www.sridevelopers.in





The Showing Layout of Housing Site in
Survey No: 112/2A(N) PART
Of Pavithiram Village, Nammakal Taluk & District



PLOT NO	SQ.FT	CENT
1	2634.00	6.04
2	2229.50	5.11
3	956.50	2.19
4	1008.75	2.31
5	1068.75	2.45
6	1125.00	2.58
7	894.00	2.05
8	1207.50	2.76
9	1256.25	2.88
10	1305.00	2.99
11	1353.75	3.10
12	1402.50	3.21
13	1455.00	3.33
14	1511.25	3.46
15	200.00	0.45
16	1597.50.	3.66
17	1597.50	3.66
18	1597.50.	3.66
19	1597.50	3.66
20	1597.50	3.66
21	1597.50	3.66
22	1597.50	3.66
23	1224.75	2.80
24	1597.50	3.66
25	1597.50	3.66
26	1597.50	3.66
27	3872.00	8.88

SCHOOLS

- ★ Oxford Matriculation School
- ★ Sri Vivekanadha Vidhyalayam
- ★ Vidhya Mandir Nursery And Primary School
- ★ SMS Matriculation School

COLLEGES

- ★ SSM College Of Arts And Science
- ★ Sri Rengeswara Polytechnic College
- ★ PGP College Of Agricultural Science
- ★ AMS Engineering college

COLLEGES



Drinking Water



Street Light



Blacktop Road



Gate Community




24x7 Security

- ★ Layout with clear Title & Legal Opinion / Ready for Construction.
- ★ Sweet Ground Water.
- ★ Surrounded by Government / Private Schools and Education Institutions.
- ★ Blacktop Road, Childrens Play Area & Street Lights, Etc.,
- ★ Bus & Auto services available at every One Hour
- ★ Pallavan Engineering College, Chengalvarayan Polytechnic are near by our site.
- ★ Surrounded by developed residential area.

- ★ லீகல் ஒப்பீனியன் பெற்ற வீட்டு மனைப்பகுதிகள்.
- ★ தரமான வீட்டு மனைகள்.
- ★ அகலமான சாலை வசதிகள்.
- ★ சுவையான நிலத்தடிக்குடிநீர்
- ★ உடனே வீடு கட்டிக்குடியேரலாம்.
- ★ உடனடி மின் இணைப்பும் பெற வசதி உள்ளது.
- ★ நல்ல தரமான அரசு மற்றும் தனியார் பள்ளிகள், பாலிடெக்னிக் மற்றும் கலைக்கல்லூரிகள்.
- ★ நம்முடைய மனைபிரிவு - நல்ல பலனைத்தரும் முதலீடு.

KEYPLAN

Not To Scale

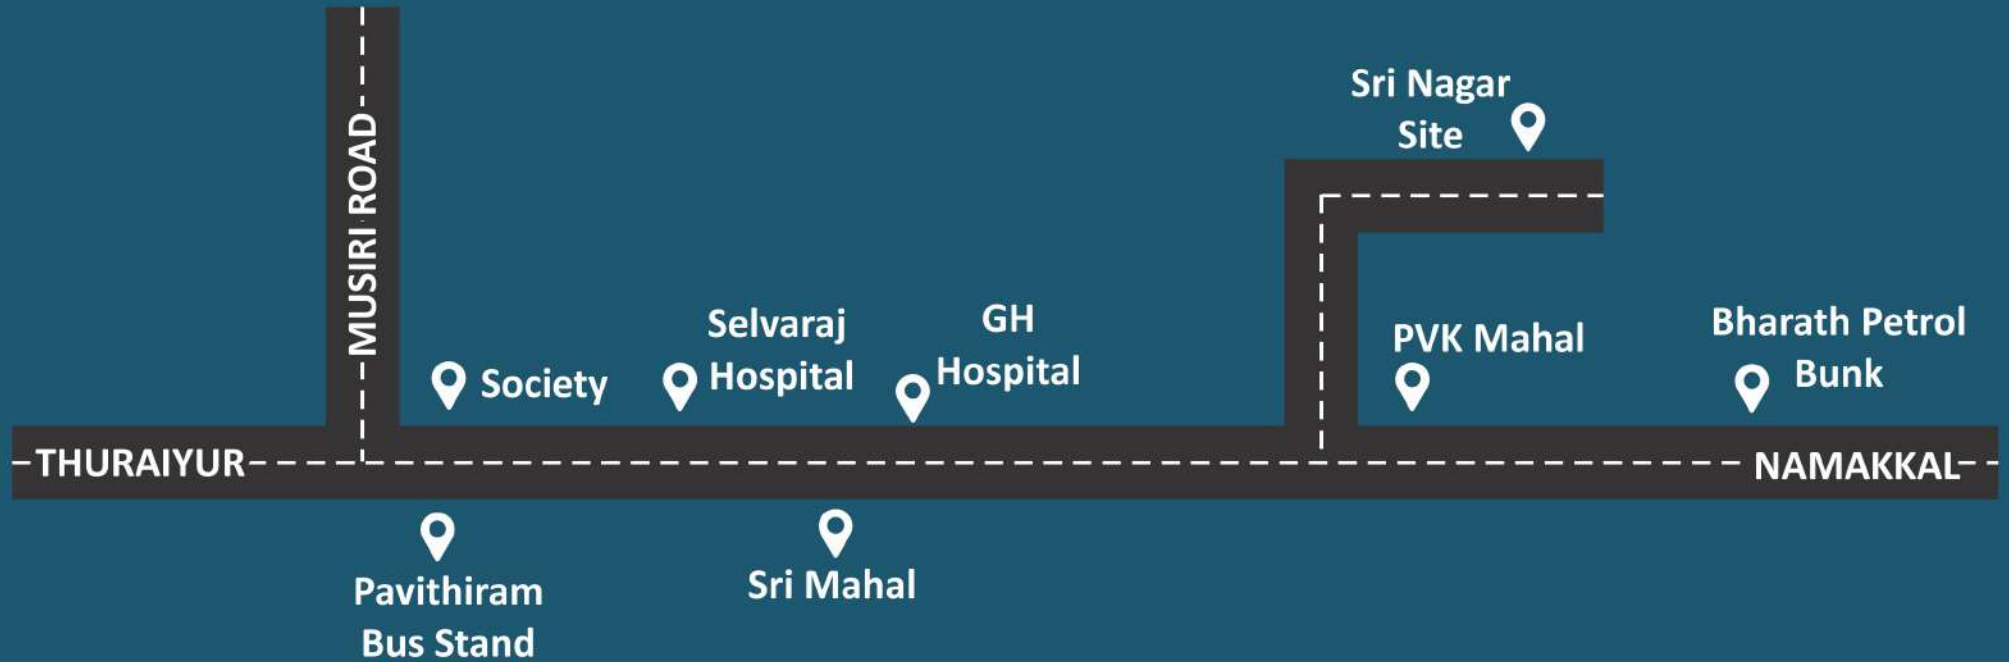

2/3 Nadu Street (Sri Mahal) Pavithiram Namakkal District-637021

Phone: 9444495982 | 9150365720